


NOTES

↑
POND

5 HERMANS PRIDE YELLOW ARCHANGEL
7 VIRGINIA BLUEBELLS
7 ALBA-VARIEGATA FRAGRANT IRIS
4 SNAKEROOT
OUTCROPPING STONE WALL

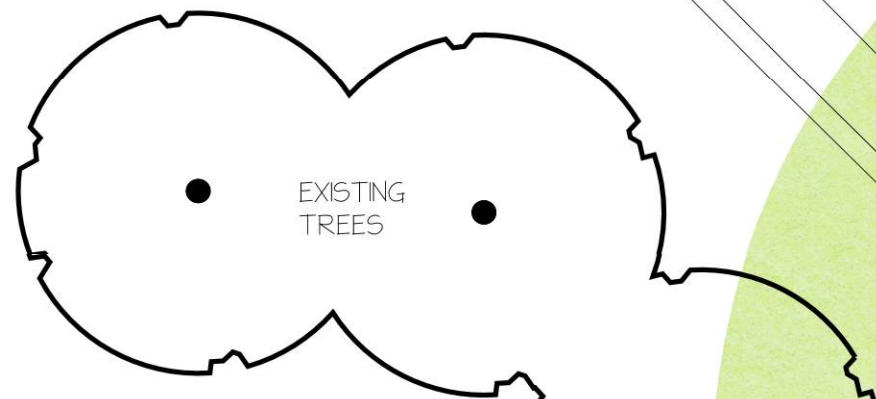

10 HUMMINGBIRD SUMMERSWEET
ENGRAVED INSET SQUARES
LAFITT PAVERS
DUBLIN COBBLE BORDER
PERGOLA

2 SAYBROOK GOLD JUNIPER
5 LILY TURF
DOG KEEP UP STATION

3 HUMMINGBIRD SUMMERSWEET
5 LILY TURF

DOG KEEP UP STATION
GRAVEL PATH
13 VAREGATUM SOLOMONS SEAL
BENCH
CURB STONE STEPS
STEPPING STONES

3 BOWHALL RED MAPLE
7 LILY TURF

PREVIOUS GRAVEL PATH

SIDEWALK


BLOCK "A"
POND BROOK LANE



CURB STONE STEPS




PERGOLA

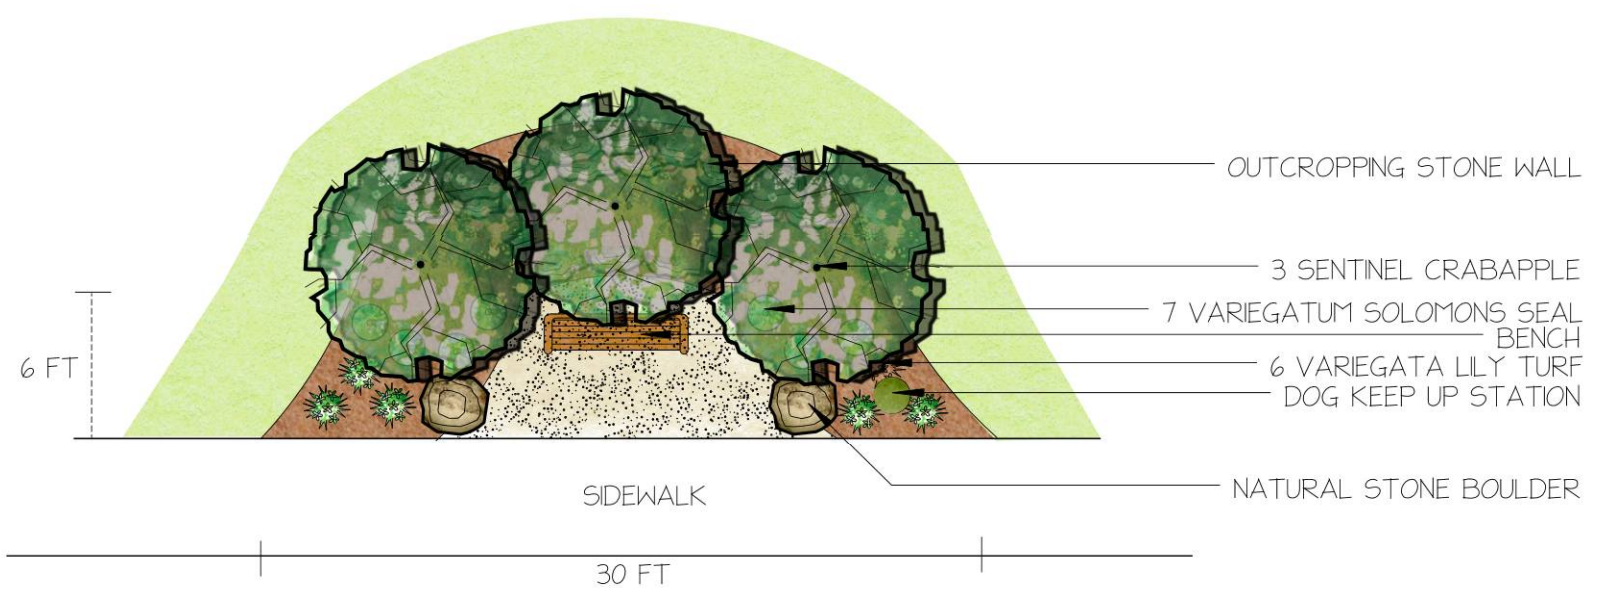

BLOCK "B"
WHISPERING WOODS DRIVE



DOG CLEAN UP STATION

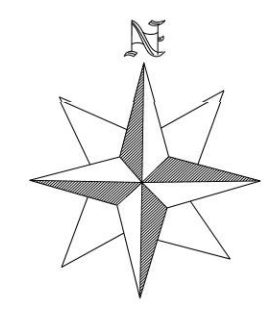

No.	Date	Description



*This drawing is property of H & M Landscaping Inc. H & M Landscaping reserves all rights and ideas unless purchased by the client.

OVERLOOK PATIOS
SEATING AREA

LAKE FOREST
HOA
LAKE FOREST
MACEDONIA, OHIO

SCALE 1"=8'
DRAWN BY K. SASAK
CHECKED BY M. MAZZURCO
DATE 8/2/14
DATE OF PRINT

PROJECT NO.
SHEET NO.
1 OF 1